


Paredes com 15 cm

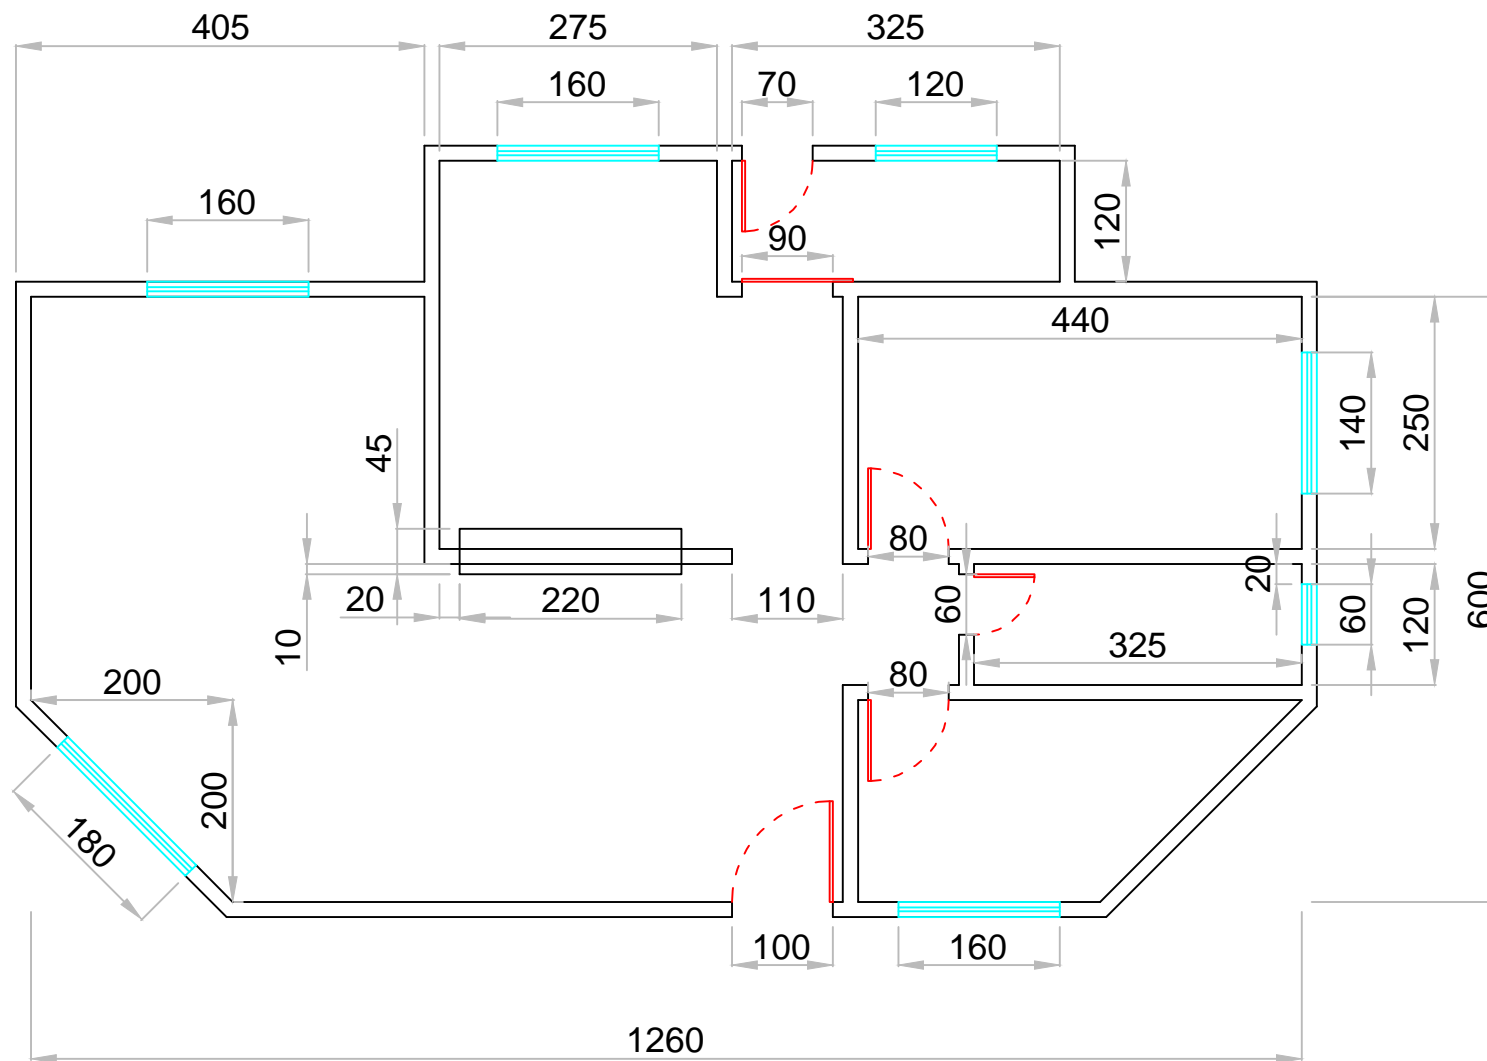

Esc 1:75

